

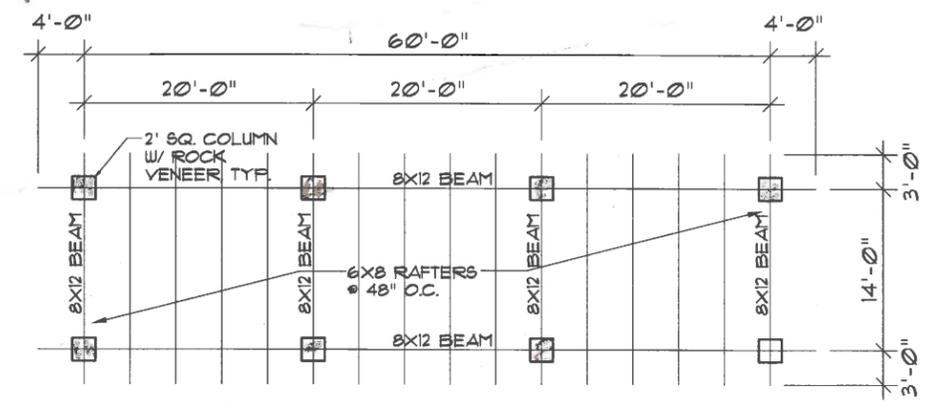


M:\MKM\RINCON DEL RIO 3-27-18\TRELLIS\FLRPLN-Trellis.dwg, 4/10/2019 1:54:38 PM, KONICA MINOLTA C364SeriesPS

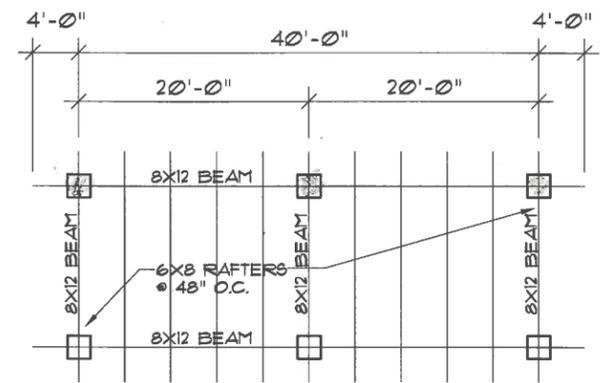

FLOOR PLAN

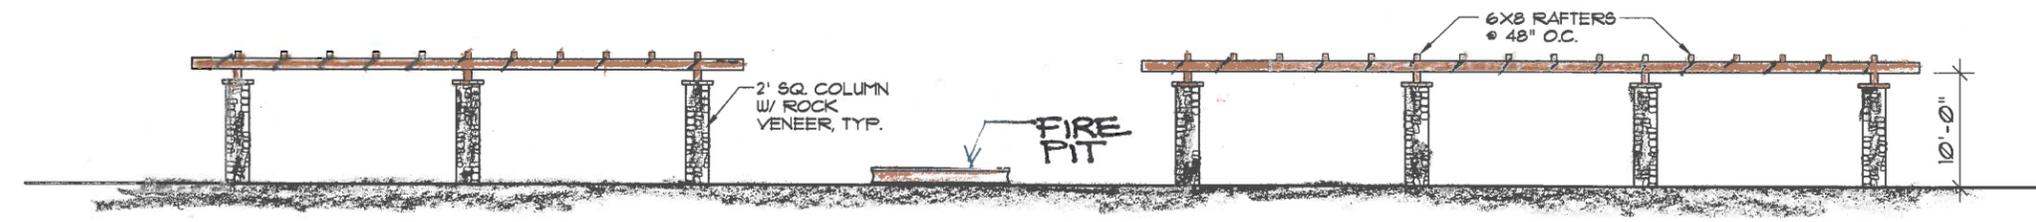

SIDE ELEVATION

TRELLIS

SCALE: 1/16"=1'-0"

REVISION

DRAWN BY: **MM**

DATE: 3/21/19

NOT FOR CONSTRUCTION

MICHAEL KENT MURPHY ARCHITECT
500 AUBURN FOLSOM RD. SUITE 100
AUBURN CA 95603 - (530) 823-3379

NEVADA COUNTY

RINCON DEL RIO
RINCON WAY

A RESIDENTIAL PROJECT FOR:

SHEET