


POOL BUILDING


M:\MKM\RINCON DEL RIO 3-27-18\Pool\FLRPLN -Pool.dwg, 4/10/2019 3:06:59 PM, DWG To PDF.pc3

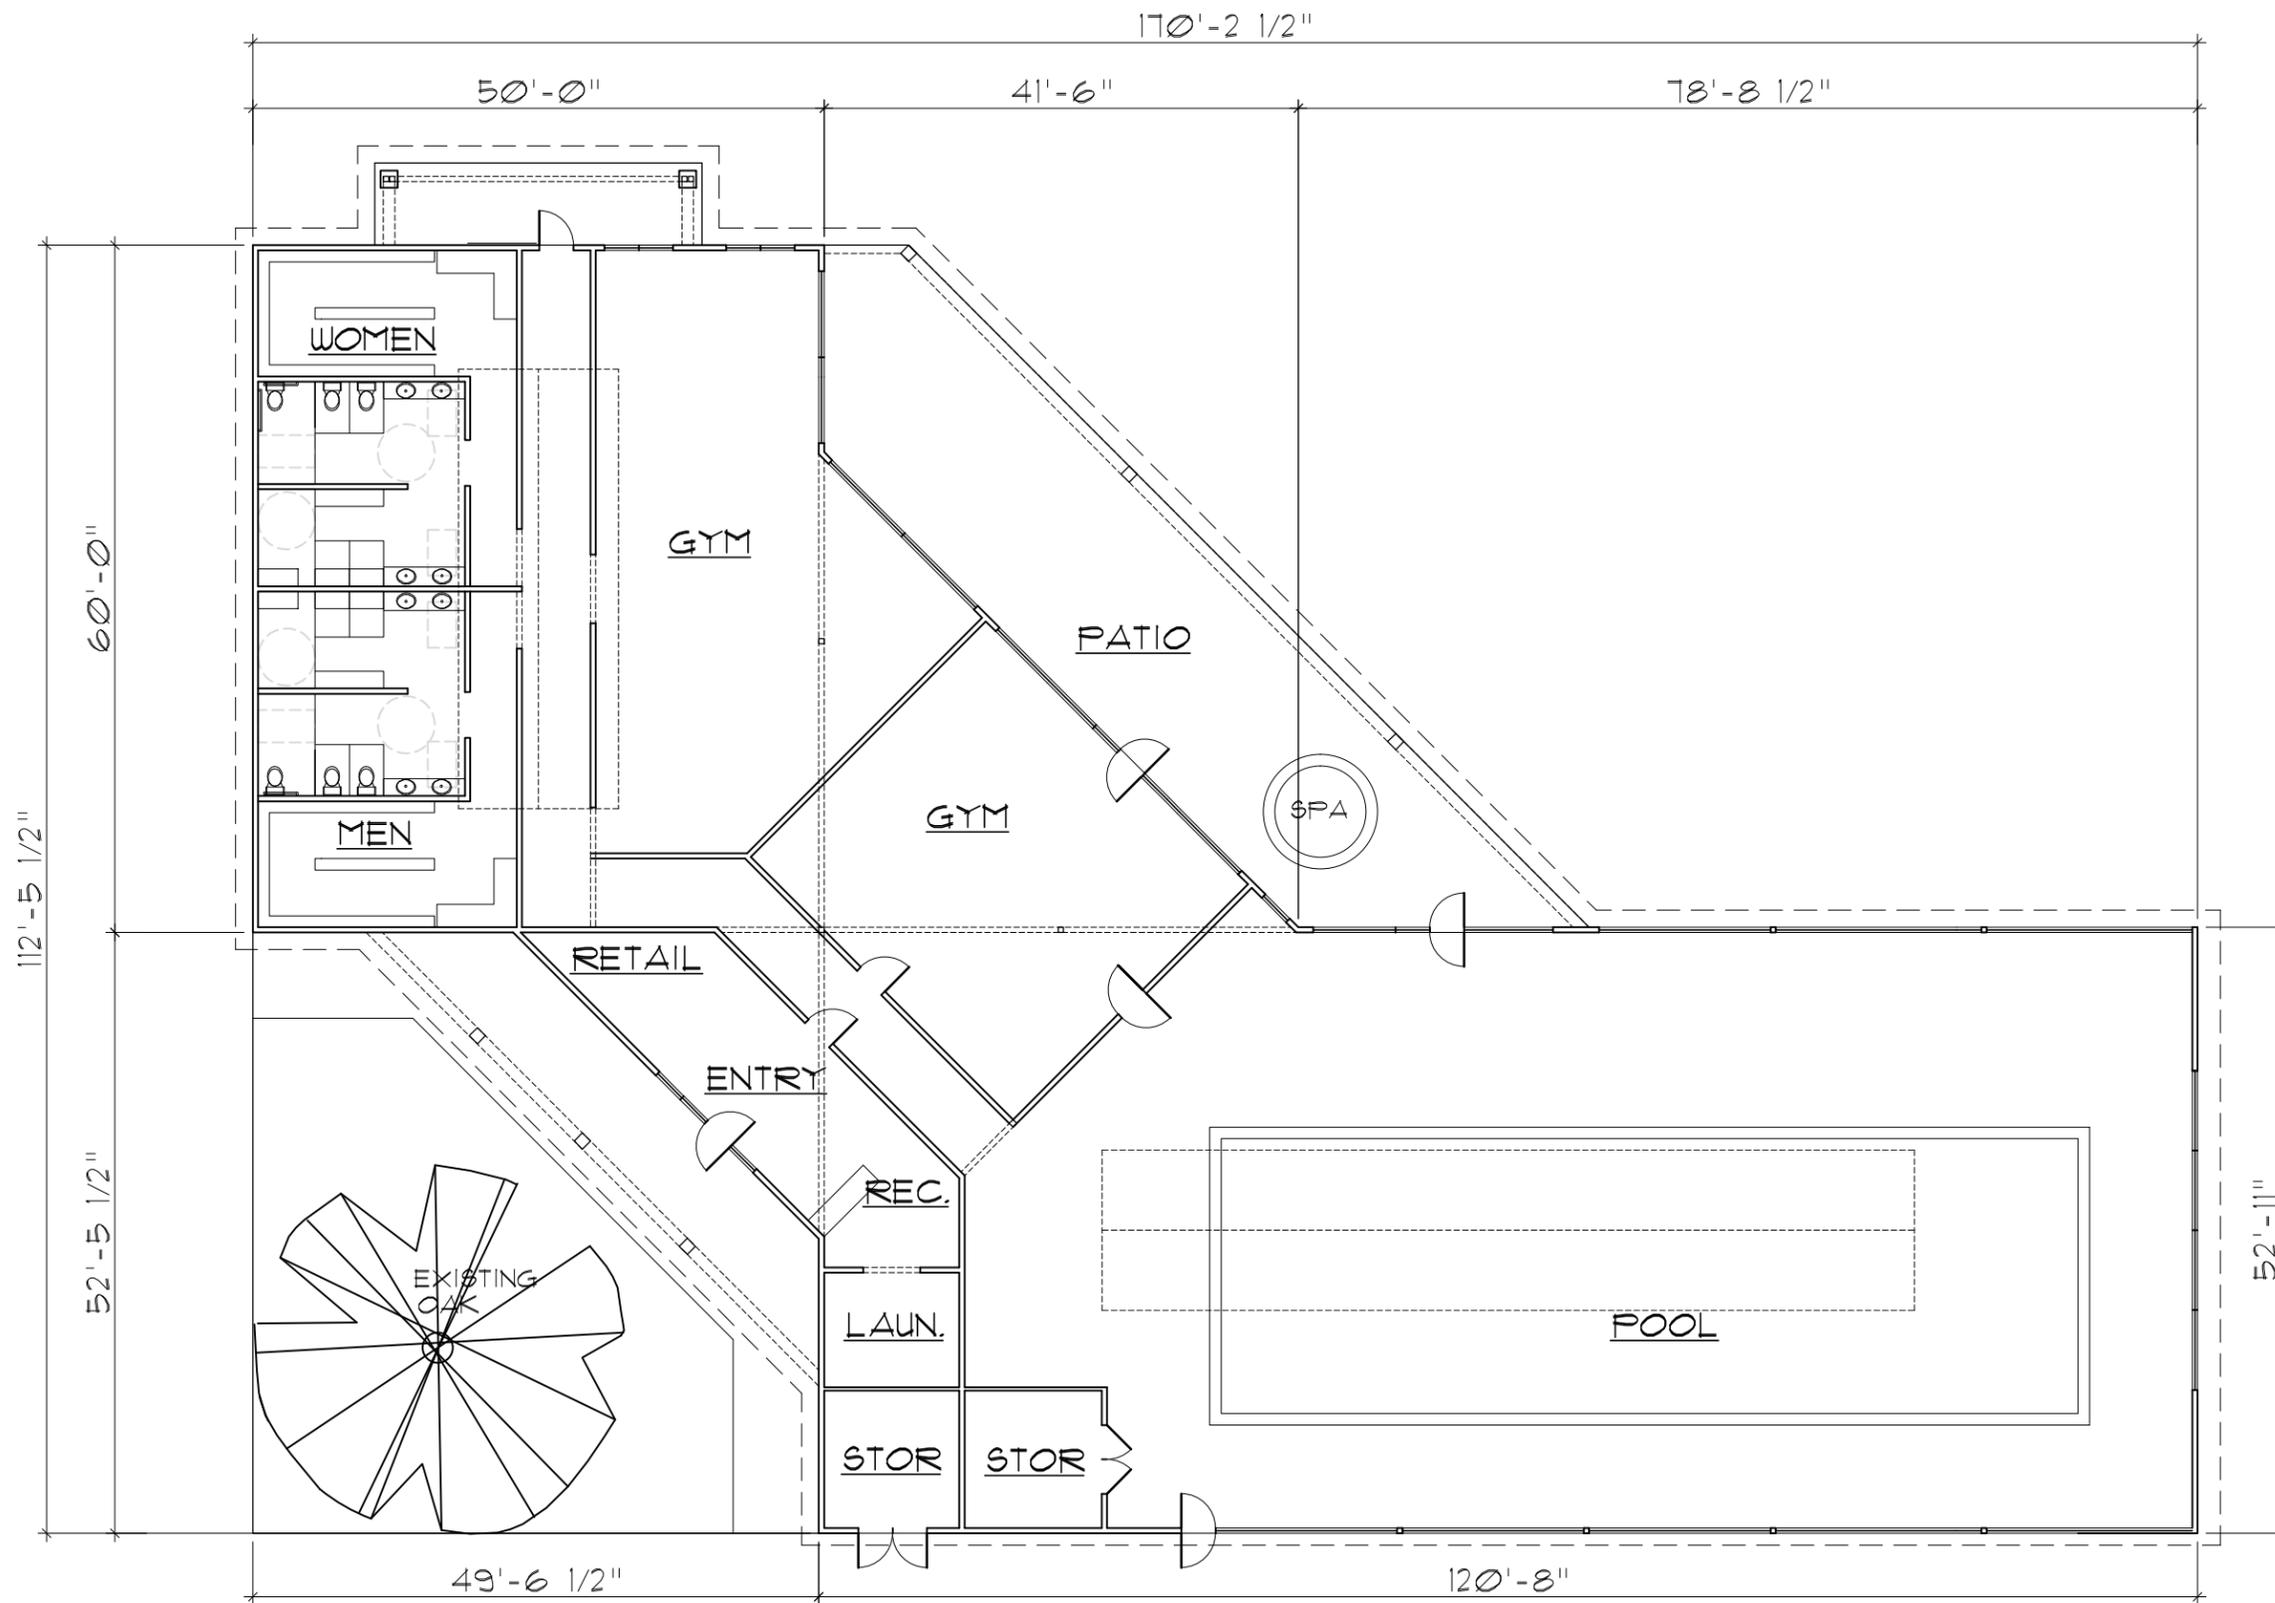

# POOL FLOOR PLAN

10,604 SQ. FT.

SCALE: 1/16" = 1'-0"

 

REVISED
DRAWN BY: MM
DATE: 3/21/18


NOT FOR CONSTRUCTION



MICHAEL KENT MURPHY  
 ARCHITECT  
 500 AUBURN FOLSOM RD, SUITE 100  
 AUBURN CA 95603 - (530) 823-3379



A RESIDENTIAL PROJECT FOR:  
**RINCON DEL RIO**  
 RINCON WAY NEVADA COUNTY

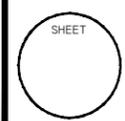

SHEET

M:\MKM\RINCON DEL RIO 3-27-18\Pool\ELEV-POOL.dwg, 4/9/2019 12:39:29 PM, KONICA MINOLTA C364SeriesPS



VERTICAL  
HARDI-BOARD  
AND BATTEN  
SIDING

FRONT ELEVATION



FRONT ELEVATION

POOL/EXERCISE

SCALE: 1/8"=1'-0"

REVISED

DRAWN BY:

MM

DATE:

3/2/19

NOT FOR  
CONSTRUCTION



MICHAEL KENT MURPHY  
ARCHITECT  
500 AUBURN FOLSOM RD, SUITE 100  
AUBURN CA 95605 - (530) 823-3379



NEVADA COUNTY

RINCON DEL RIO

RINCON WAY

A RESIDENTIAL PROJECT FOR:

SHEET