


COTTAGE G

1/11/15


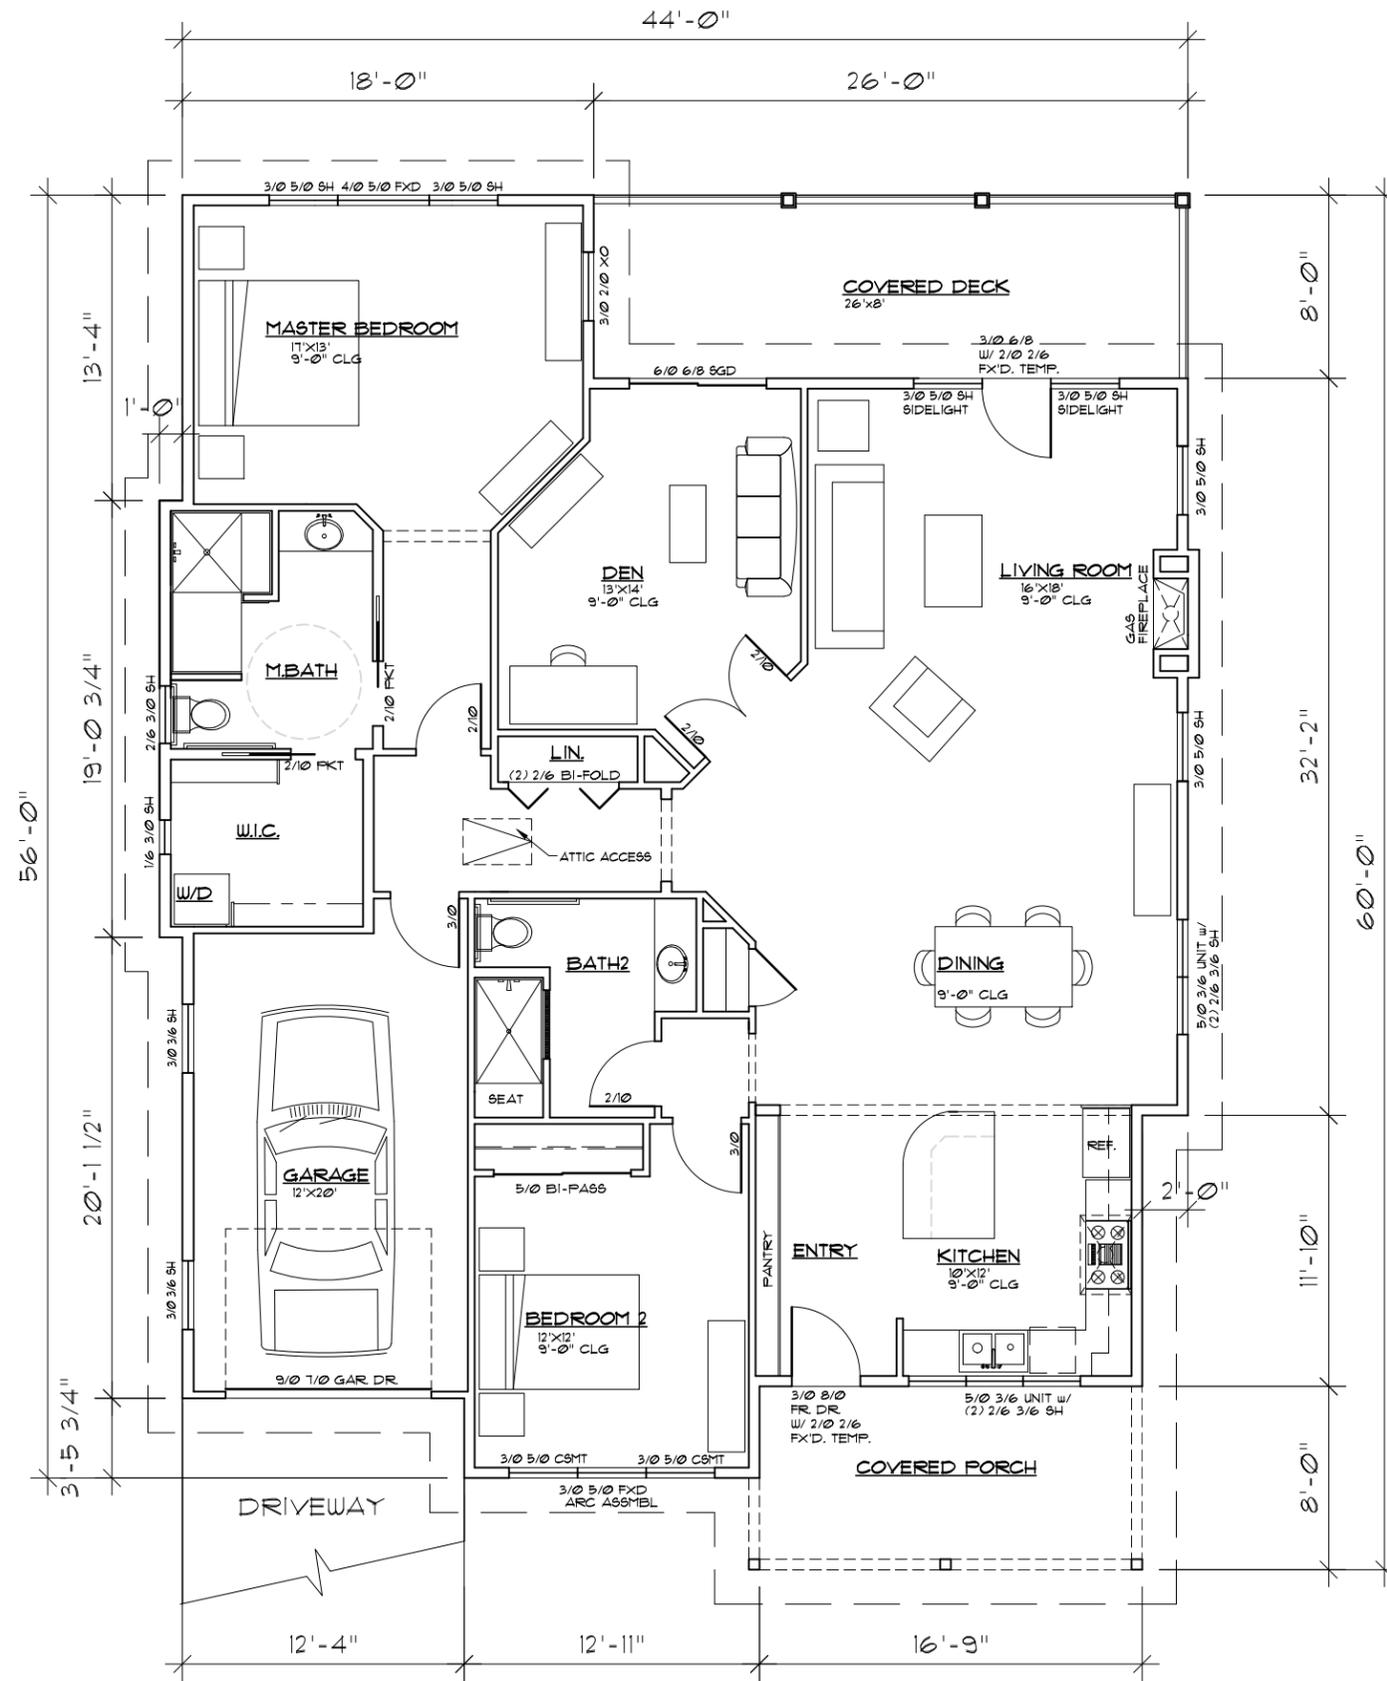


MAIN FLOOR PLAN

1,864 SQ. FT.

SCALE: 1/8" = 1'-0"


2 BEDROOM COTTAGE

  


M:\MKM\RINCON DEL RIO 3-27-18\COTTAGE 1 STORY-G\02 Elevations G.dwg, 3/8/2019 10:44:13 AM, DWG To PDF.pc3




REAR ELEVATION

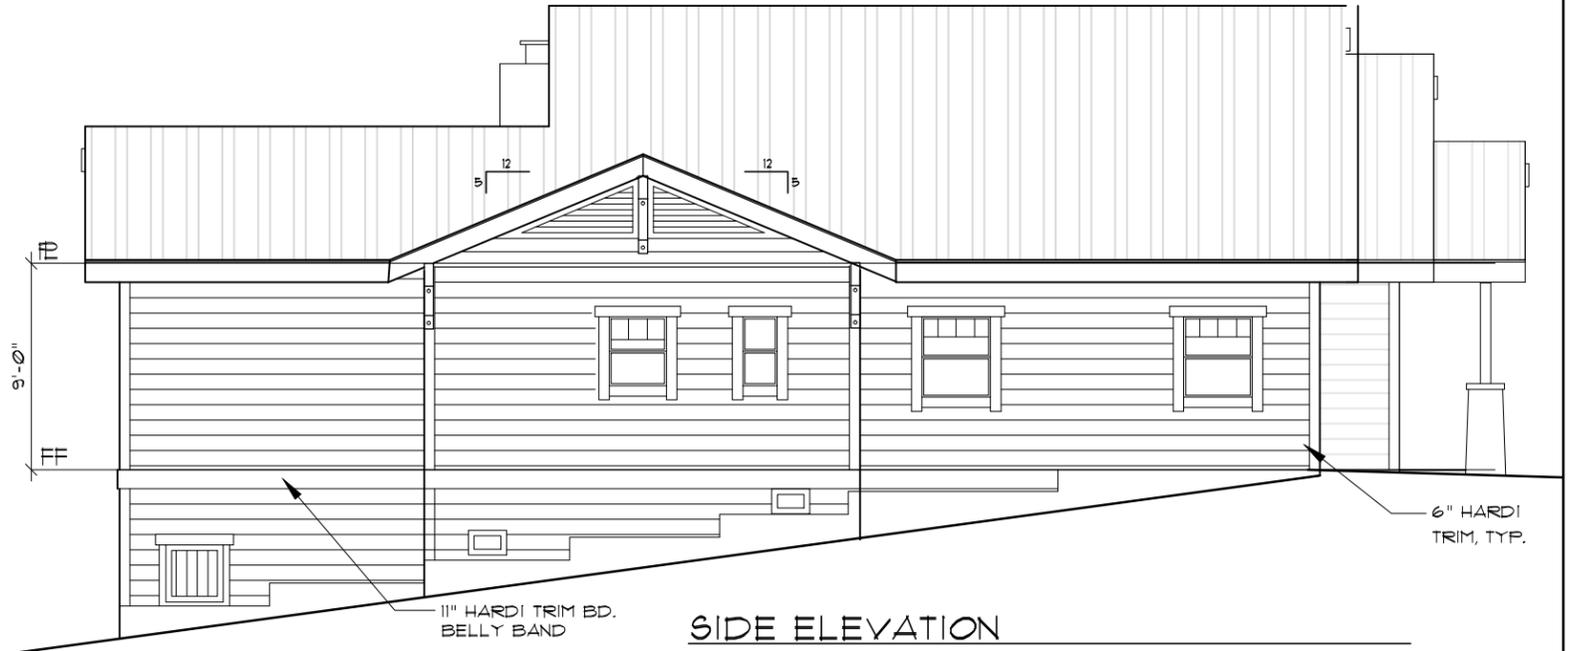

SIDE ELEVATION

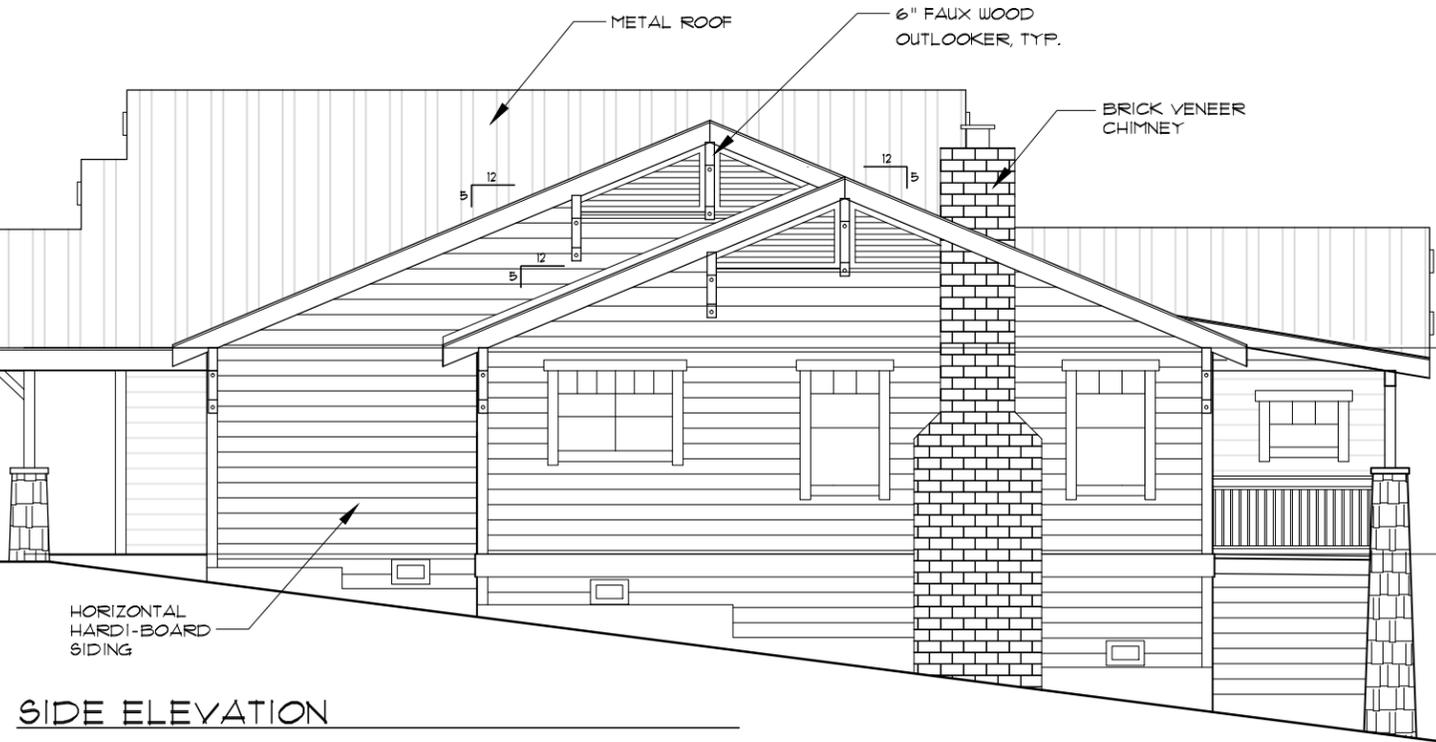

SIDE ELEVATION

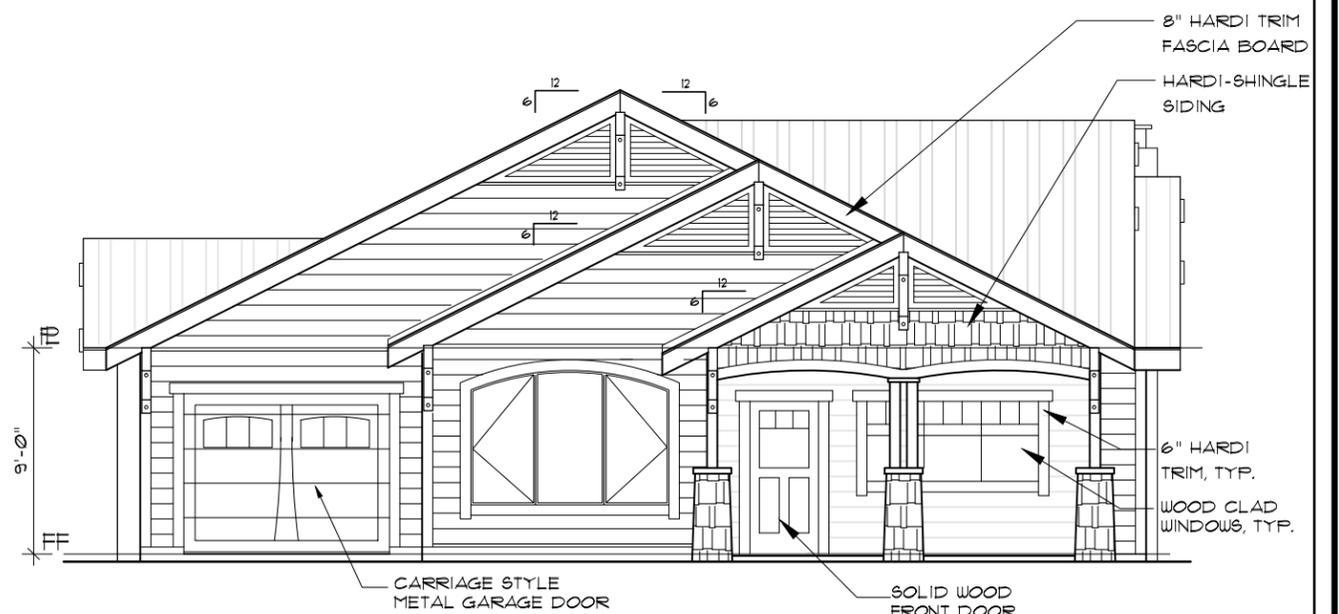

FRONT ELEVATION

2 BEDROOM COTTAGE

SCALE: 1/8"=1'-0"



REVISIONS

DRAWN BY: **MM**

DATE: **5/21/18**

NOT FOR CONSTRUCTION

MICHAEL KENT MURPHY ARCHITECT
500 AUBURN FOLSOM RD. SUITE 100
AUBURN, CA 95602

RINCON DEL RIO

A RESIDENTIAL PROJECT FOR: RINCON DEL RIO

SHEET