

**DOWNTOWN BUILDING A & B**  
BLDG A: 9,000 SQ.FT.  
BLDG B: 6,000 SQ.FT.  
TOTAL: 15,000 SQ.FT.

SCALE: 1" = 30'-0"

SHEET

RINCON WAY

**RINCON DEL RIO**

NEVADA COUNTY

**MICHAEL KENT MURPHY**  
ARCHITECT  
500 AUBURN FOLSOM RD. SUITE 100  
AUBURN CA 95603 - (530) 823-3379

NOT FOR  
CONSTRUCTION

DATE:  
3/21/19


DRAWN BY:

REVISED

M:\MKM\RINCON DEL RIO 3-27-18\Downtown Village Center\Elevations-Downtown A&B.dwg, 4/23/2019 11:27:05 AM, 1:1, Janet Lewis



REAR ELEVATION

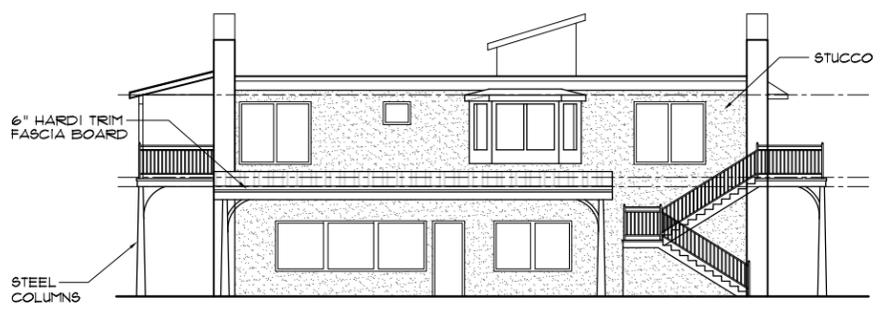

DOWNTOWN SIDE ELEVATION - B



DOWNTOWN SIDE ELEVATION - A



FRONT ELEVATION

DOWNTOWN BUILDING A & B

SCALE = 1"=20'-0"

REVISED  
DRAWN BY:  
DATE:

NOT FOR CONSTRUCTION




MICHAEL KENT MURPHY ARCHITECT  
500 AUBURN FOLSOM RD. SUITE 100  
AUBURN CA 95603 - (530) 823-3379




NEVADA COUNTY

RINCON DEL RIO  
RINCON WAY

SHEET

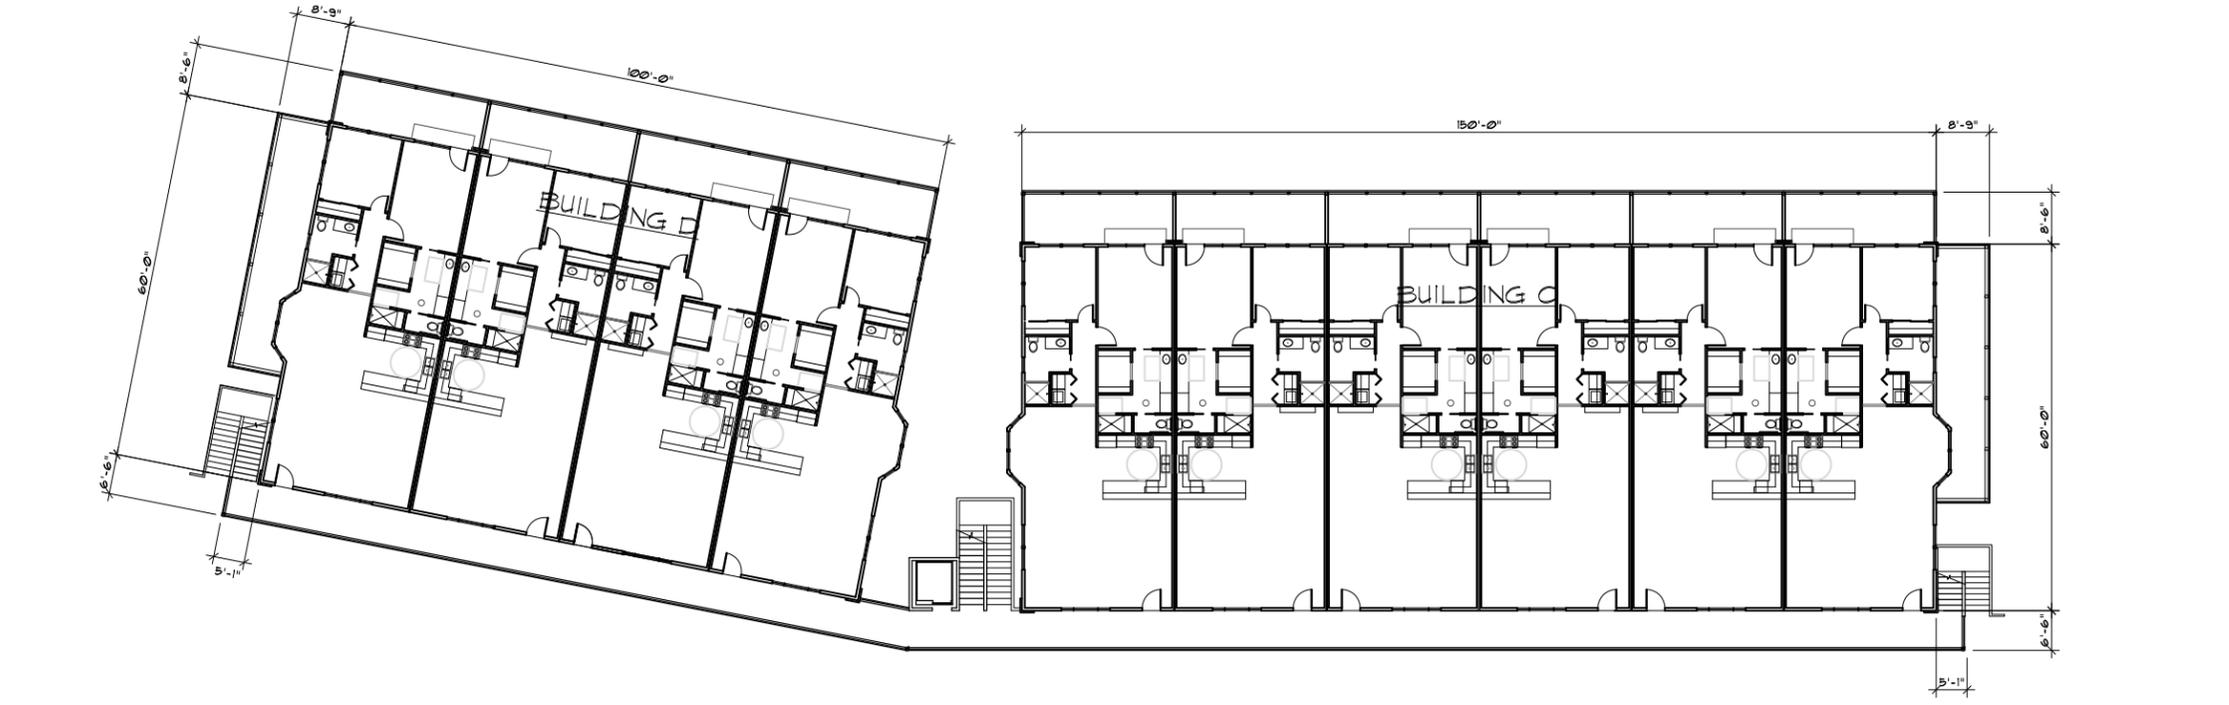


2nd FLOOR PLAN-LOFT CONDOMINIUMS  
15,000 SQ.FT.

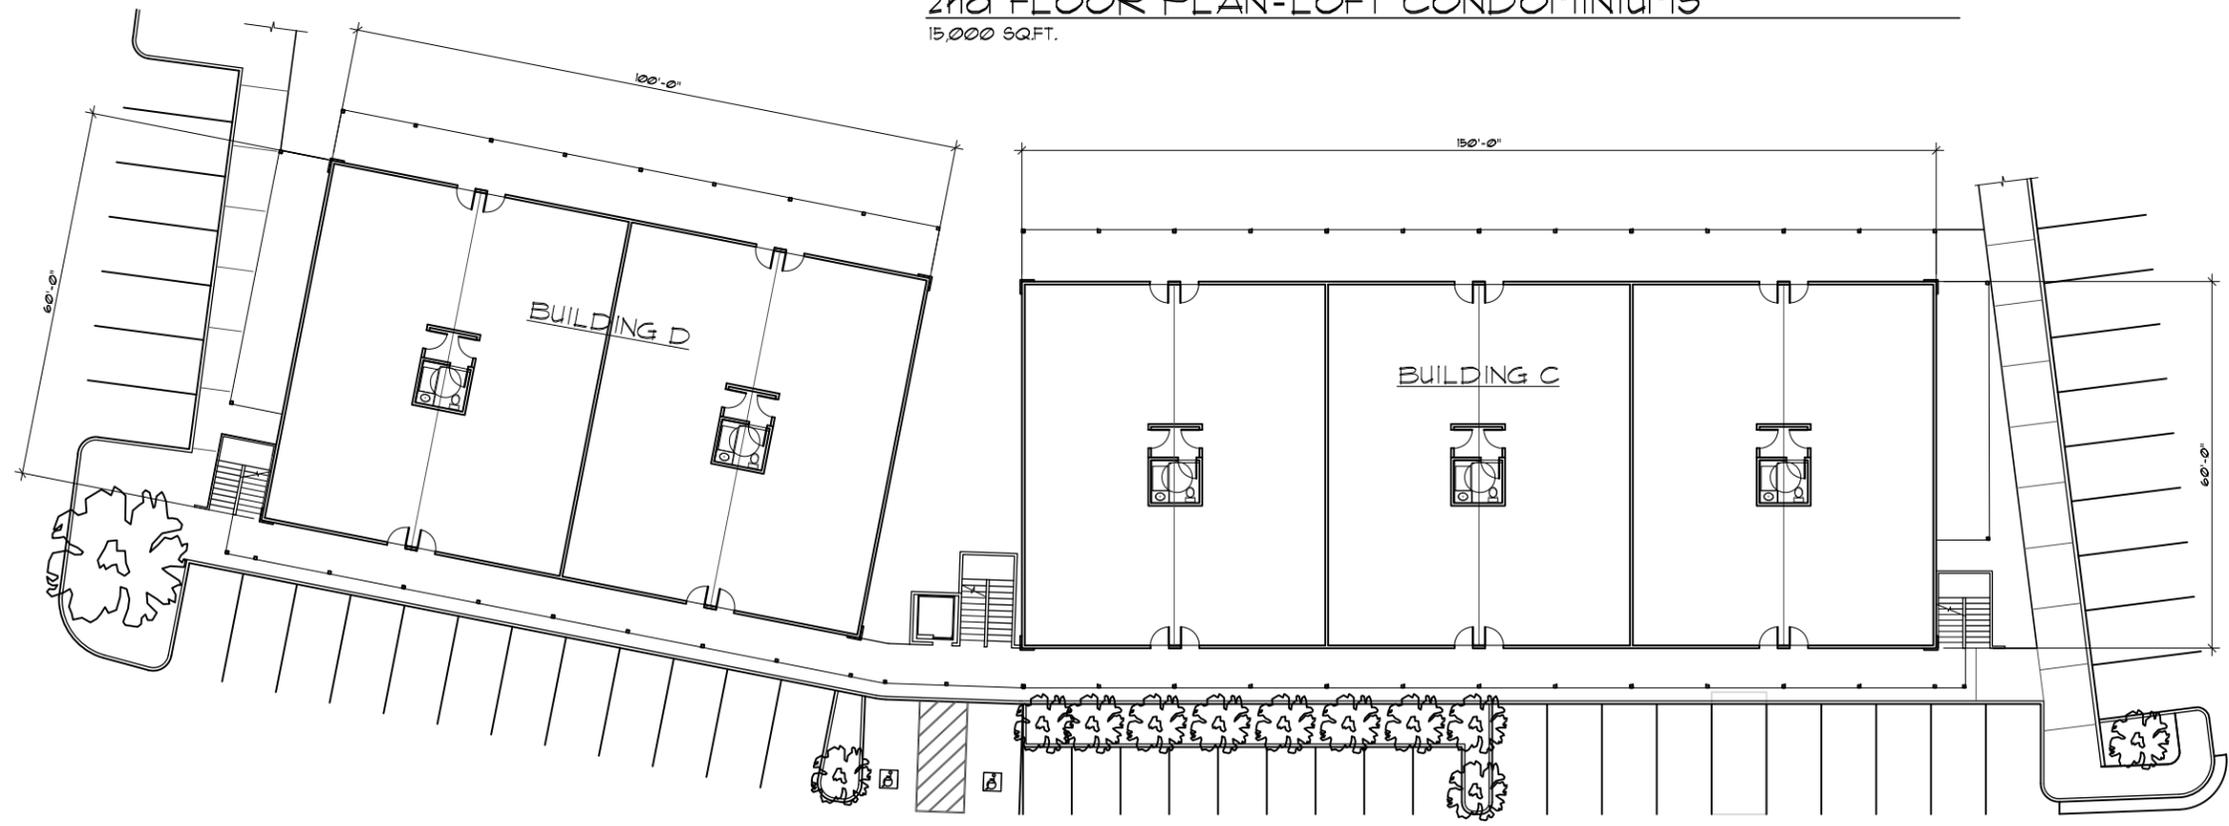

1st FLOOR PLAN- SUPPORT RETAIL

DOWNTOWN BUILDING C & D  
BLDG C: 9,000 SQ.FT.  
BLDG D: 6,000 SQ.FT.  
TOTAL: 15,000 SQ.FT.

SCALE: 1"=30'-0"

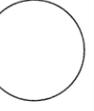

REVISED
1
DRAWN BY:
DATE:
3/21/19

NOT FOR CONSTRUCTION



MICHAEL KENT MURPHY ARCHITECT  
500 AUBURN FOLSOM RD. SUITE 100  
AUBURN CA 95603 - (530) 823-3379



A RESIDENTIAL PROJECT FOR:  
RINCON DEL RIO  
RINCON WAY  
NEVADA COUNTY


SHEET



M:\MKM\RINCON DEL RIO 3-27-18\Downtown Village Center\Elevations-Downtown C&D.dwg, 4/23/2019 11:27:47 AM, 1:1, Japel,Lewis



DOWNTOWN REAR ELEVATION

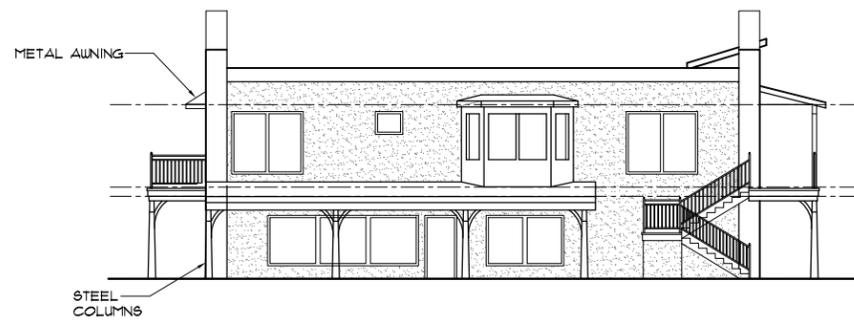

DOWNTOWN SIDE ELEVATION - D



DOWNTOWN SIDE ELEVATION - C



FRONT ELEVATION

SCALE = 1"=20'-0"

DOWNTOWN BUILDINGS C & D

REVISED  
DRAWN BY:  
DATE:  
3/21/19

NOT FOR  
CONSTRUCTION




MICHAEL KENT MURPHY  
ARCHITECT  
500 AUBURN FOLSOM RD. SUITE 100  
AUBURN CA 95603 - (530) 823-3379




NEVADA COUNTY  
RINCON DEL RIO  
RINCON WAY  
A RESIDENTIAL PROJECT FOR:

SHEET


M:\MKM\RINCON DEL RIO 3-27-18\Downtown Village Center\FLRPLN-SNGL.dwg, 4/23/2019 10:24:36 AM, 1:1, Janel Lewis

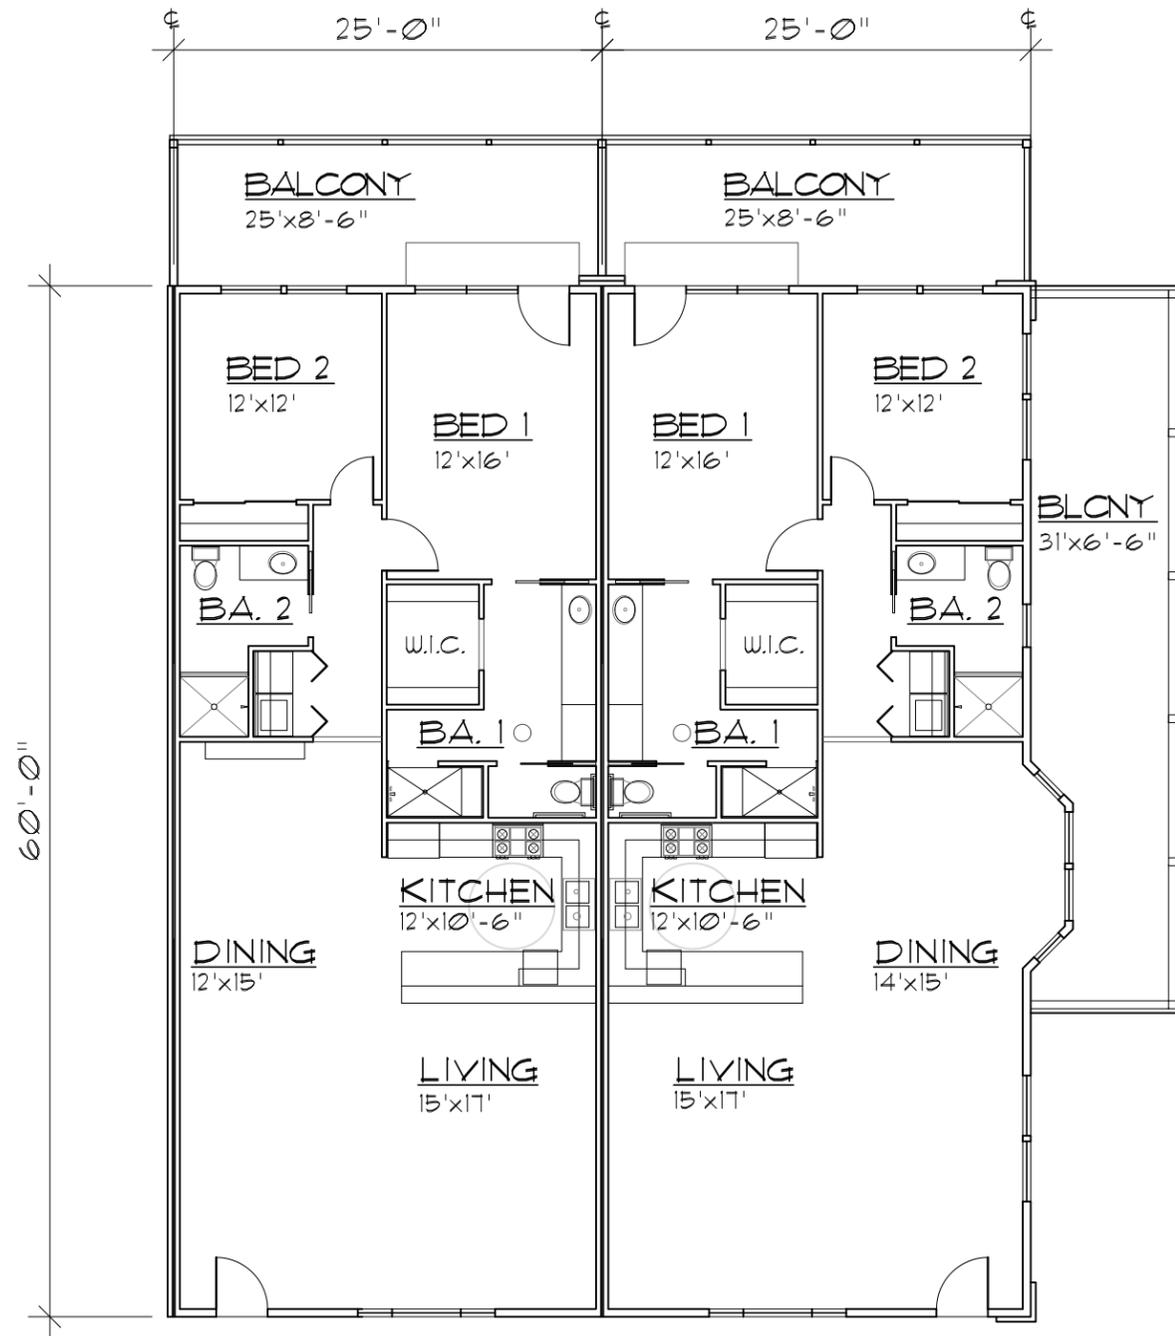

UPPER FLOOR PLAN-CONDO'S  
 1,500 SQ.FT. UNITS                      SCALE: 3/32"=1'-0"

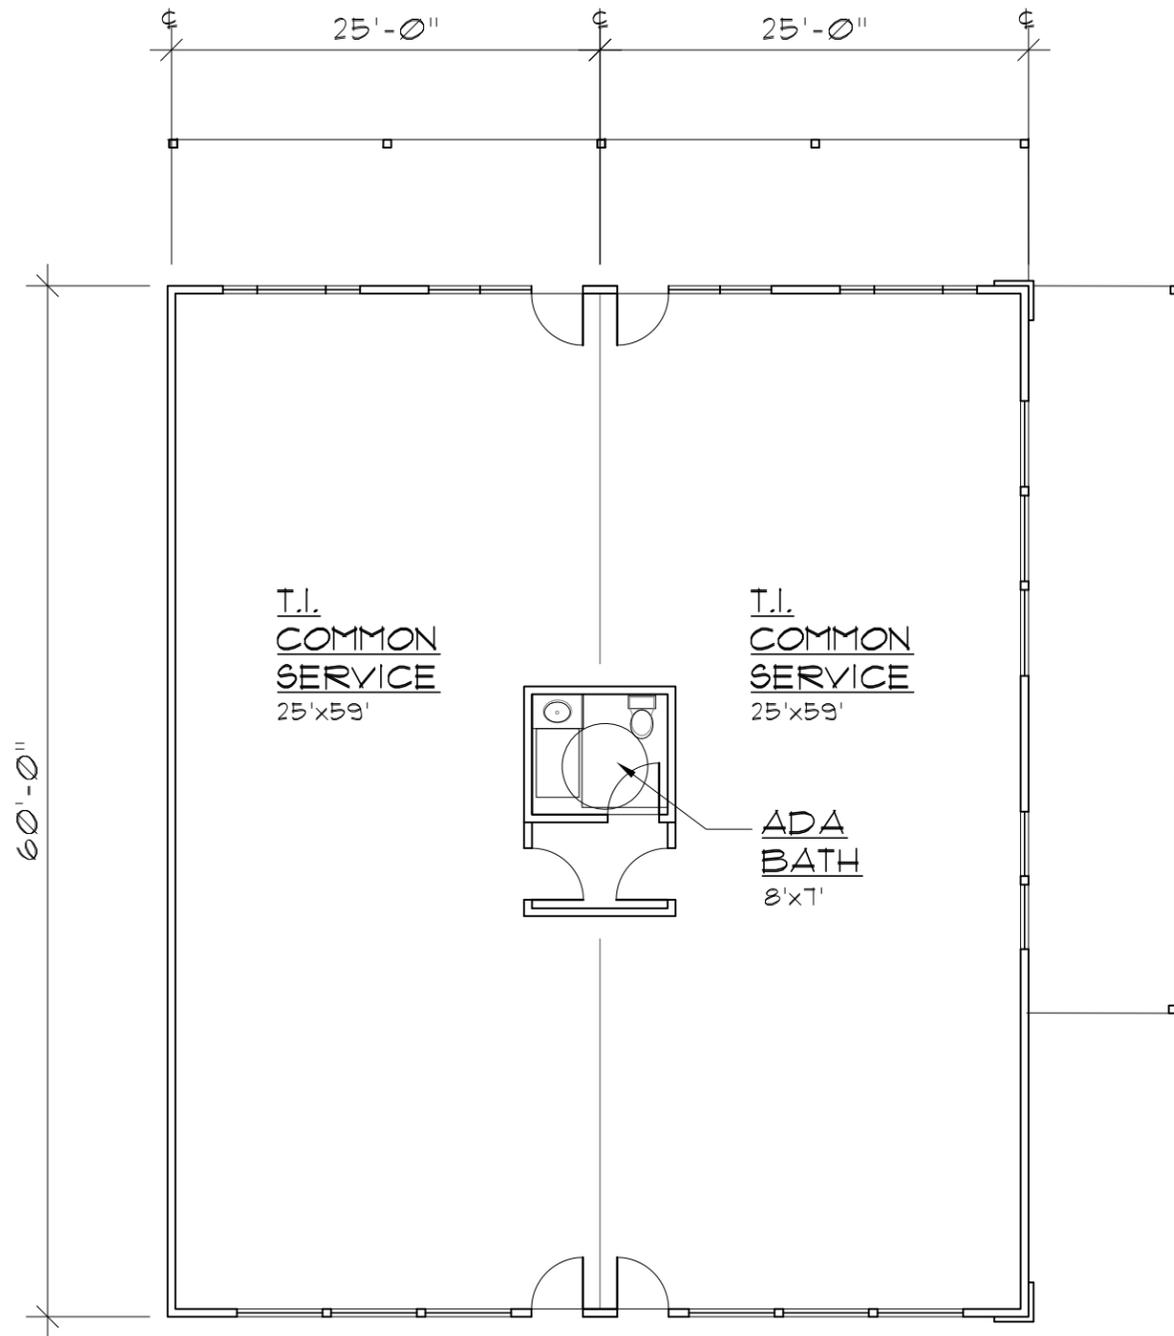

LOWER FLOOR PLAN-SUPPORT RETAIL  
 1,500 SQ.FT. UNITS                      SCALE: 3/32"=1'-0"

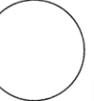

REVISED
1
DRAWN BY:
DATE: 3/21/19

NOT FOR  
CONSTRUCTION



MICHAEL KENT MURPHY  
ARCHITECT  
500 AUBURN FOLSOM RD. SUITE 100  
AUBURN CA 95603 - (530) 823-3379



NEVADA COUNTY

RINCON DEL RIO

A RESIDENTIAL PROJECT FOR:  
RINCON WAY

