



COUNTY OF NEVADA
COMMUNITY DEVELOPMENT AGENCY
Cannabis Compliance Division


950 MAIDU AVENUE, SUITE 170, NEVADA CITY, CA 95959-8617
(530) 265-1222 ~ FAX (530) 478-5799 <http://mynevadacounty.com>

Craig Griesbach, Director


COMMERCIAL CANNABIS PERMIT CANOPY GUIDANCE DOCUMENT

THE FOLLOWING DIAGRAMS ARE EXAMPLES OF ACCEPTABLE LAYOUTS FOR COMMERCIAL CANNABIS CULTIVATION CANOPIES. CANOPY DIMENSIONS SHALL BE IDENTIFIED BY CLEAR BOUNDARIES SUCH AS INTERIOR WALLS, SHELVES, GREENHOUSE WALLS, FENCING, ETC. **PLEASE KEEP IN MIND THAT IS NOT INTENDED TO DEFINE ALL TYPES OF CANOPY SIZES/DIMENSIONS ALLOWED BUT IS TO GIVE AN IDEA OF THE NUMBER OF CANOPY AREAS AS WELL AS TYPICAL LAYOUTS THAT CAN BE RELATED TO EACH PERMIT TYPE.**


SITE PLAN EXAMPLE FOR COMMERCIAL CULTIVATION CANOPY LAYOUT OF 10,000SQFT

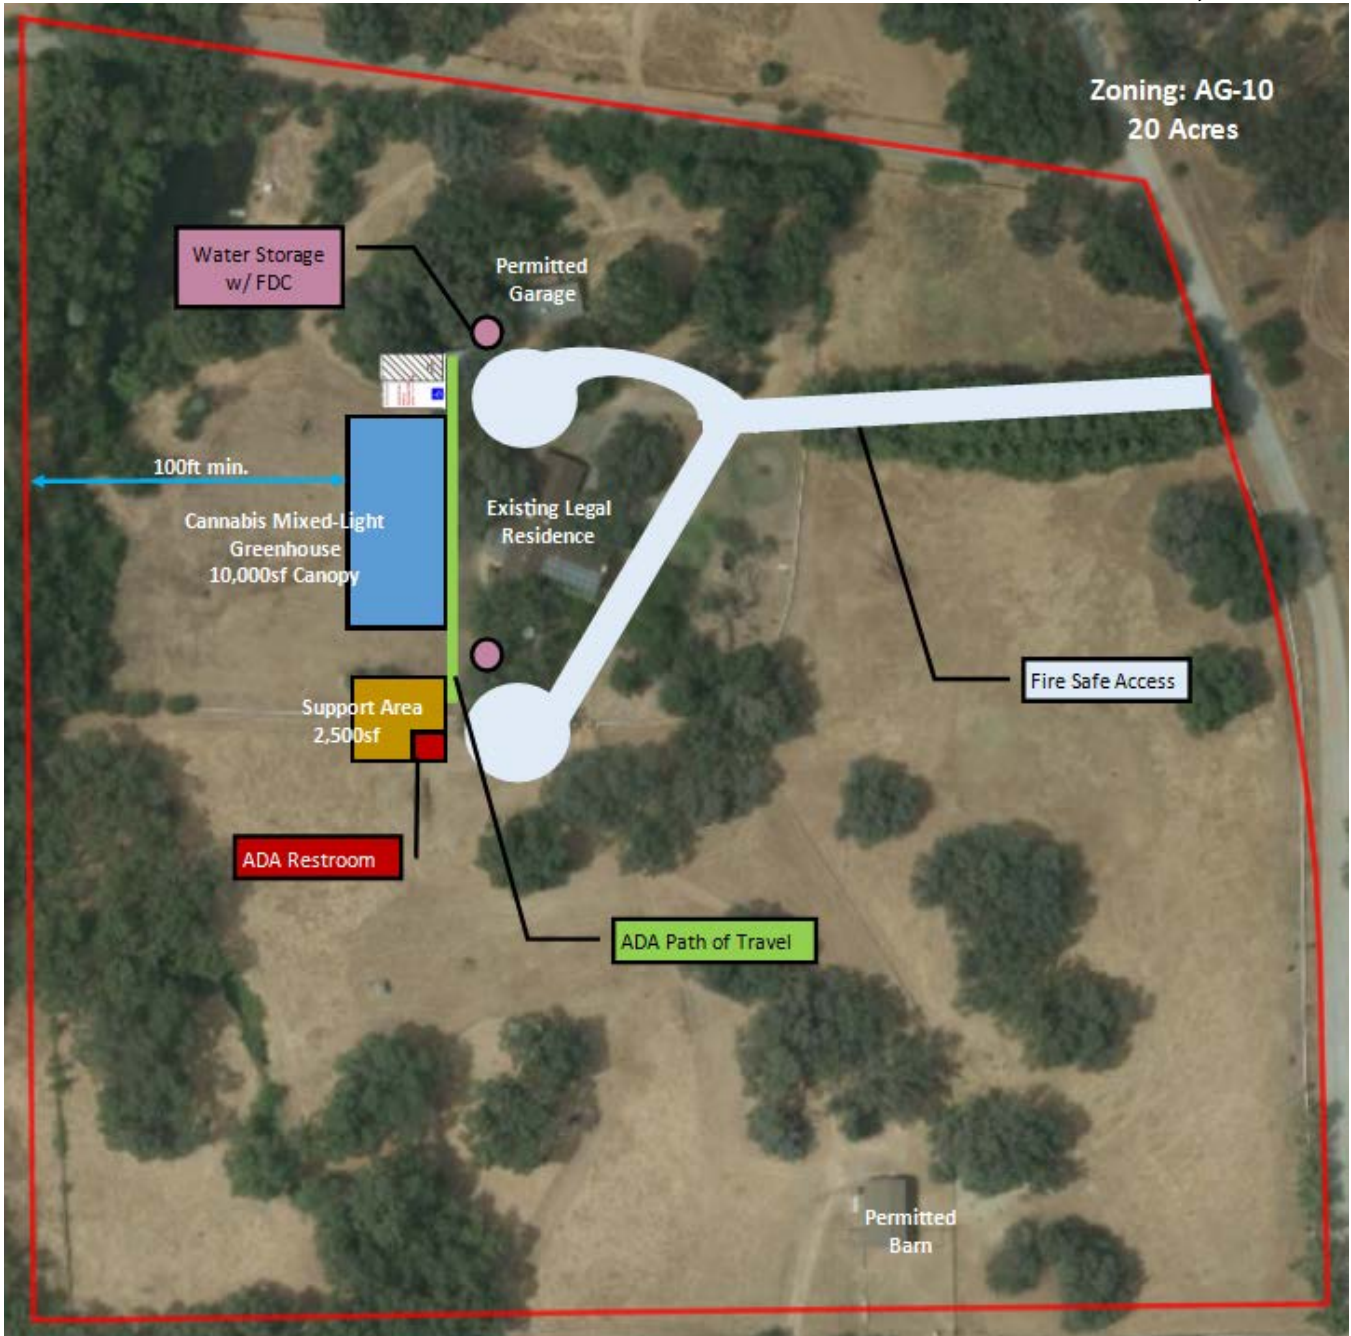


EXAMPLE OF COMMERCIAL CULTIVATION CANOPY LAYOUT OF 2,496SQFT
LAYOUT WITH TWO GREENHOUSES

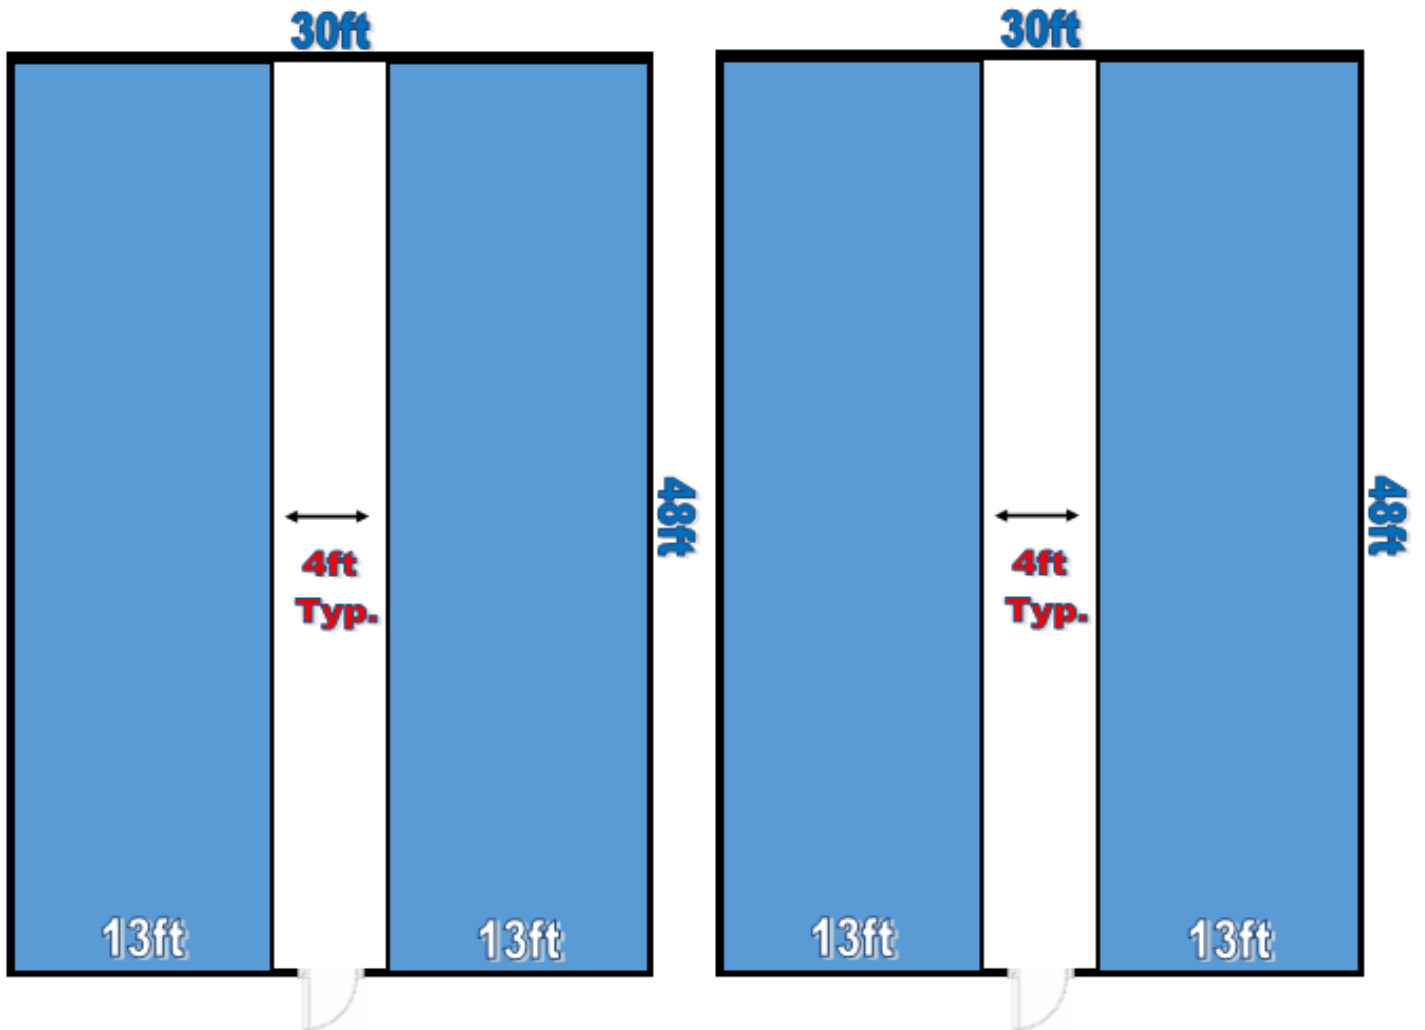


EXAMPLE OF COMMERCIAL CULTIVATION CANOPY LAYOUT OF 9,900SQFT

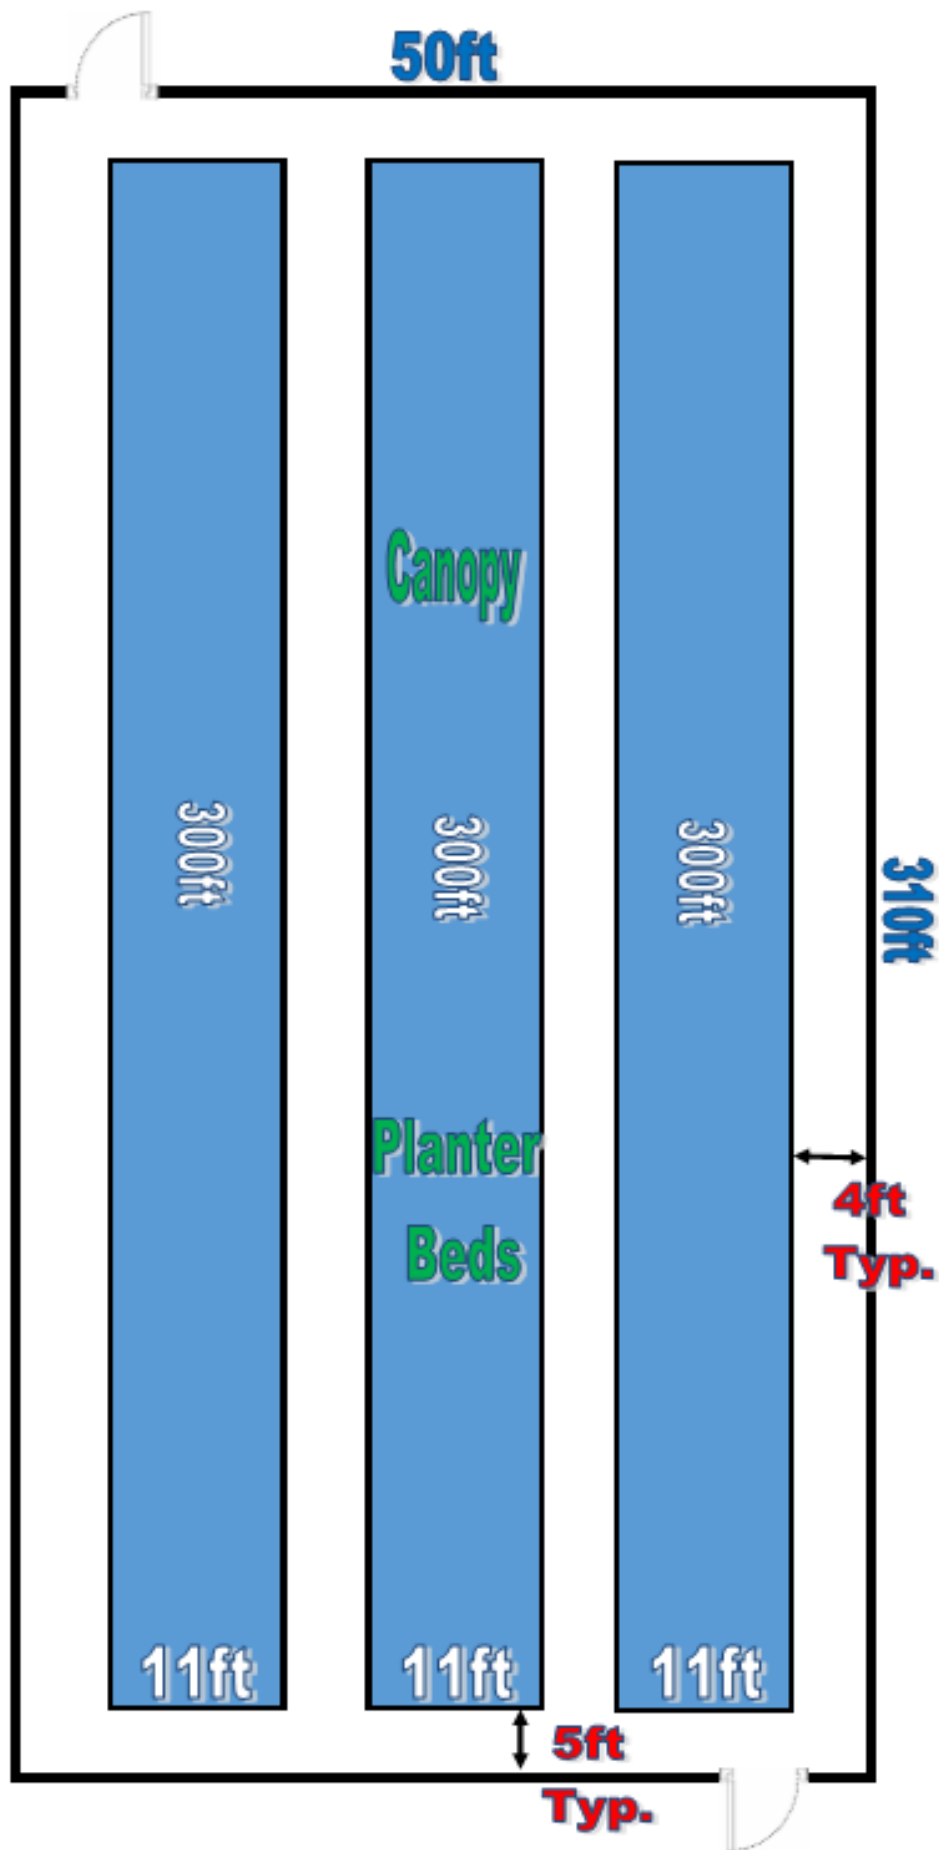

EXAMPLE OF COMMERCIAL CULTIVATION CANOPY LAYOUT OF 9,954SQFT

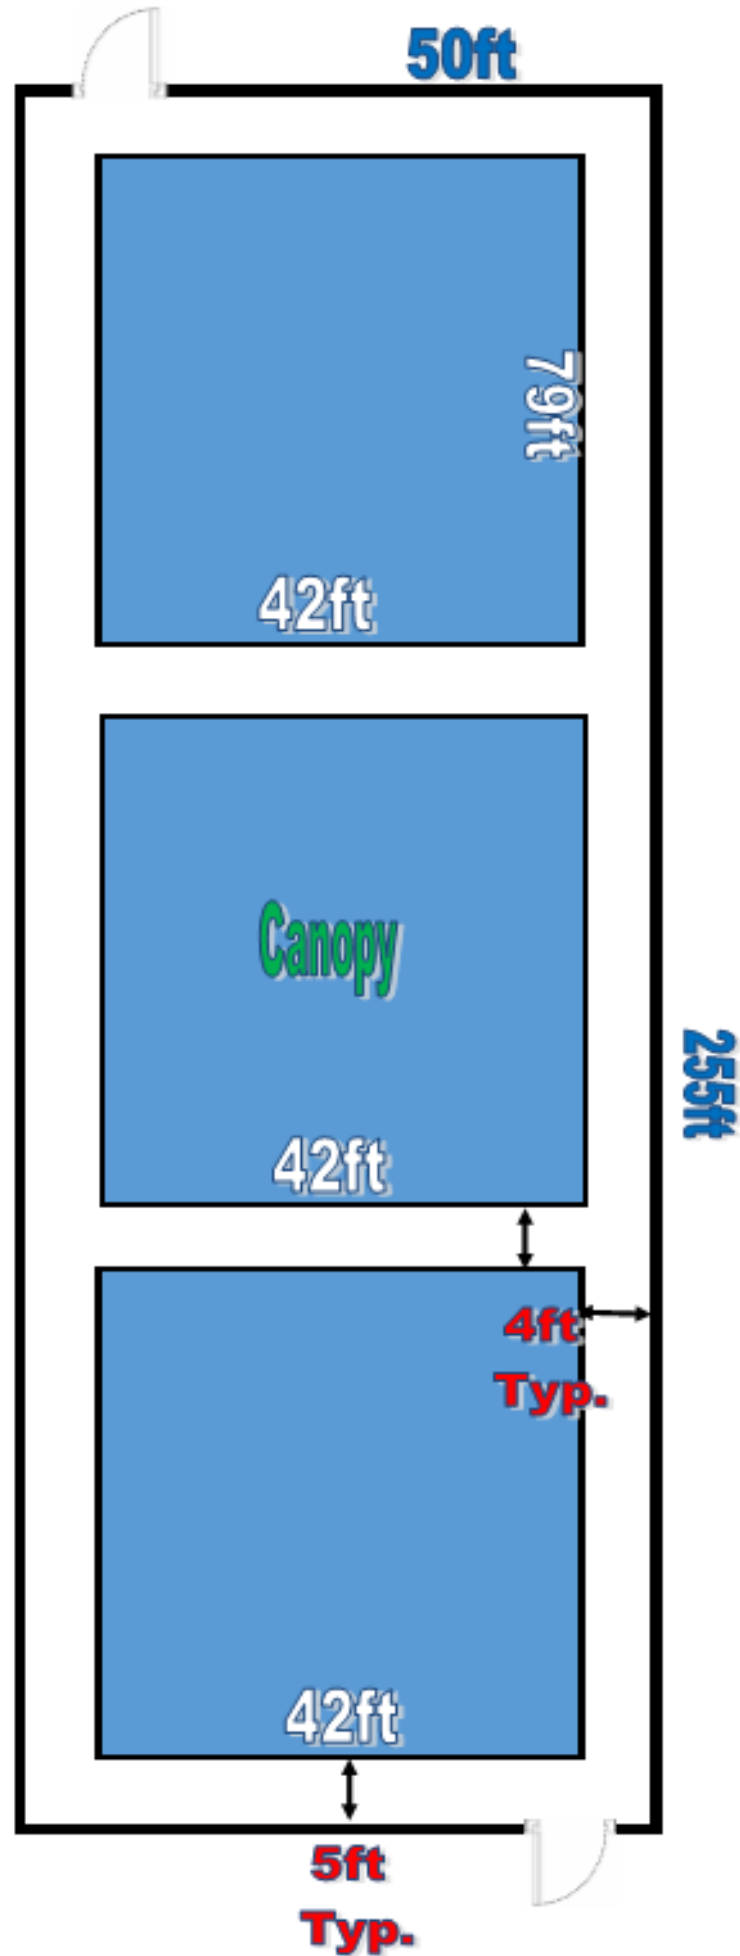

EXAMPLE OF COMMERCIAL CULTIVATION CANOPY LAYOUT OF 9,996SQFT
SUPPORT AREA 2,478SQFT

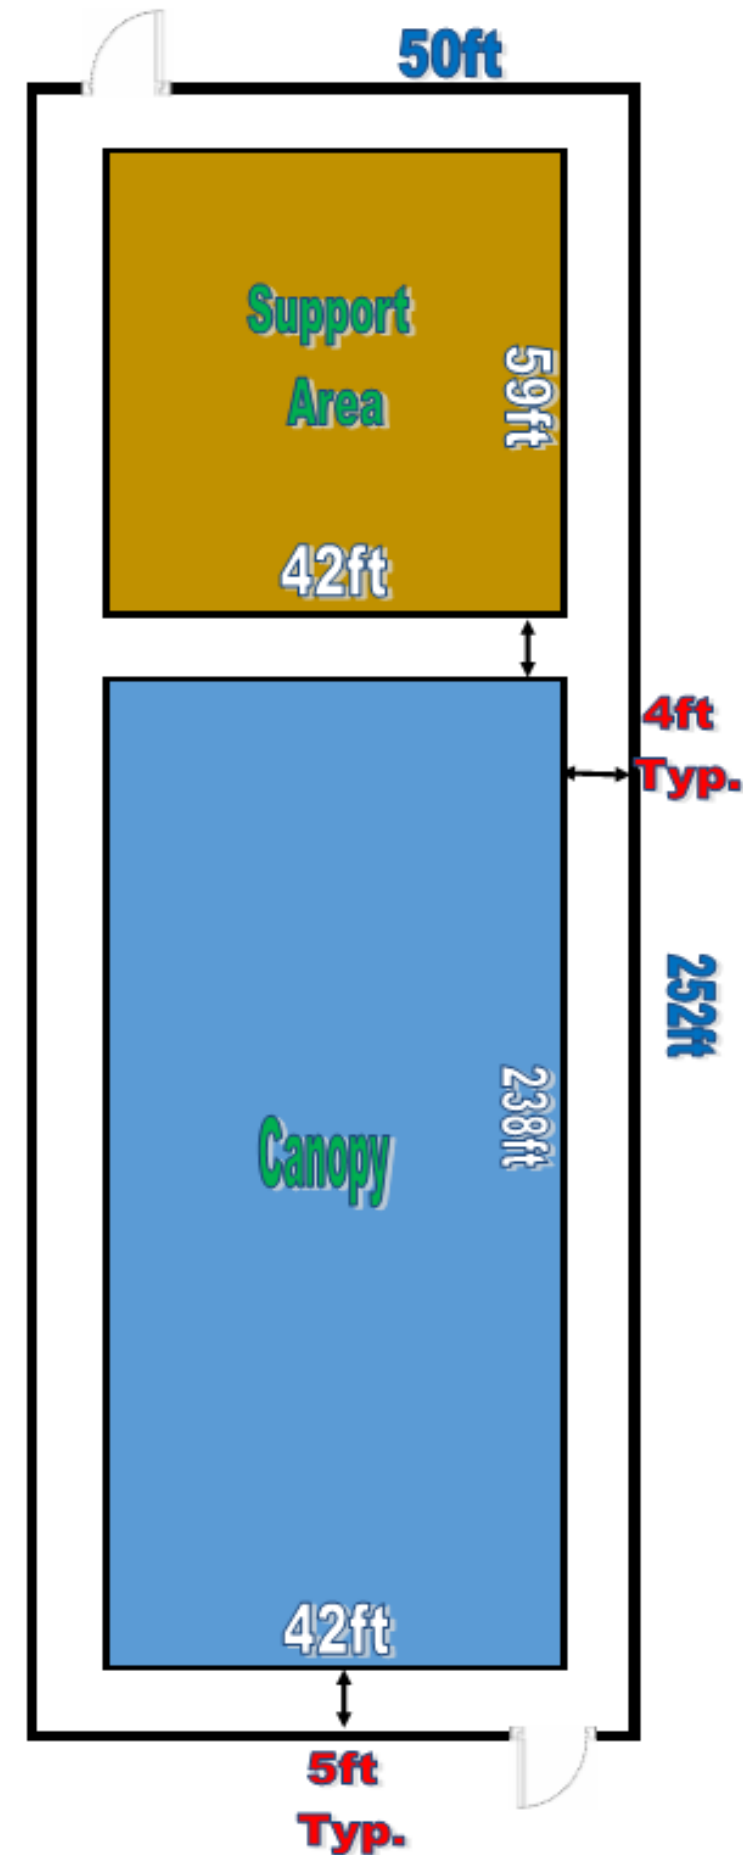

EXAMPLE OF COMMERCIAL CULTIVATION CANOPY LAYOUT OF 5,000SQFT



EXAMPLE OF COMMERCIAL CULTIVATION CANOPY LAYOUT OF 10,000SQFT

